



elevations

print scale 1:1 = mm

planning ref: building regs ref:

--	--

Notes

please print to A2. drawing for planning purposes only

Finish Schedule for:-		
Item	Material	Finish/Colour
Roof Covering		
Ridge Tile		
Floors/Slab		
Rainwater Goods		
Windows/Doors		
Clis		
Walls		
Urinals		
Floor		
External Staircase		

revisions		

client
bbcb

project
proposed affordable housing development at delabole

drawing
plans and elevations house type B total floor area 82m²

scale
1 : 100 / 1 : 50

date
september 2009

job/dwg no.
81 - hfb - 01


rev

PRELIMINARY

THE DESIGN TEAM
architectural and construction consultants
Croit Hooper, Crowles, Penzance, Cornwall, TR20 8DR

tel: 01736 741266
fax: 08718 188840

email: info@designteamuk.com
website: www.designteamuk.com

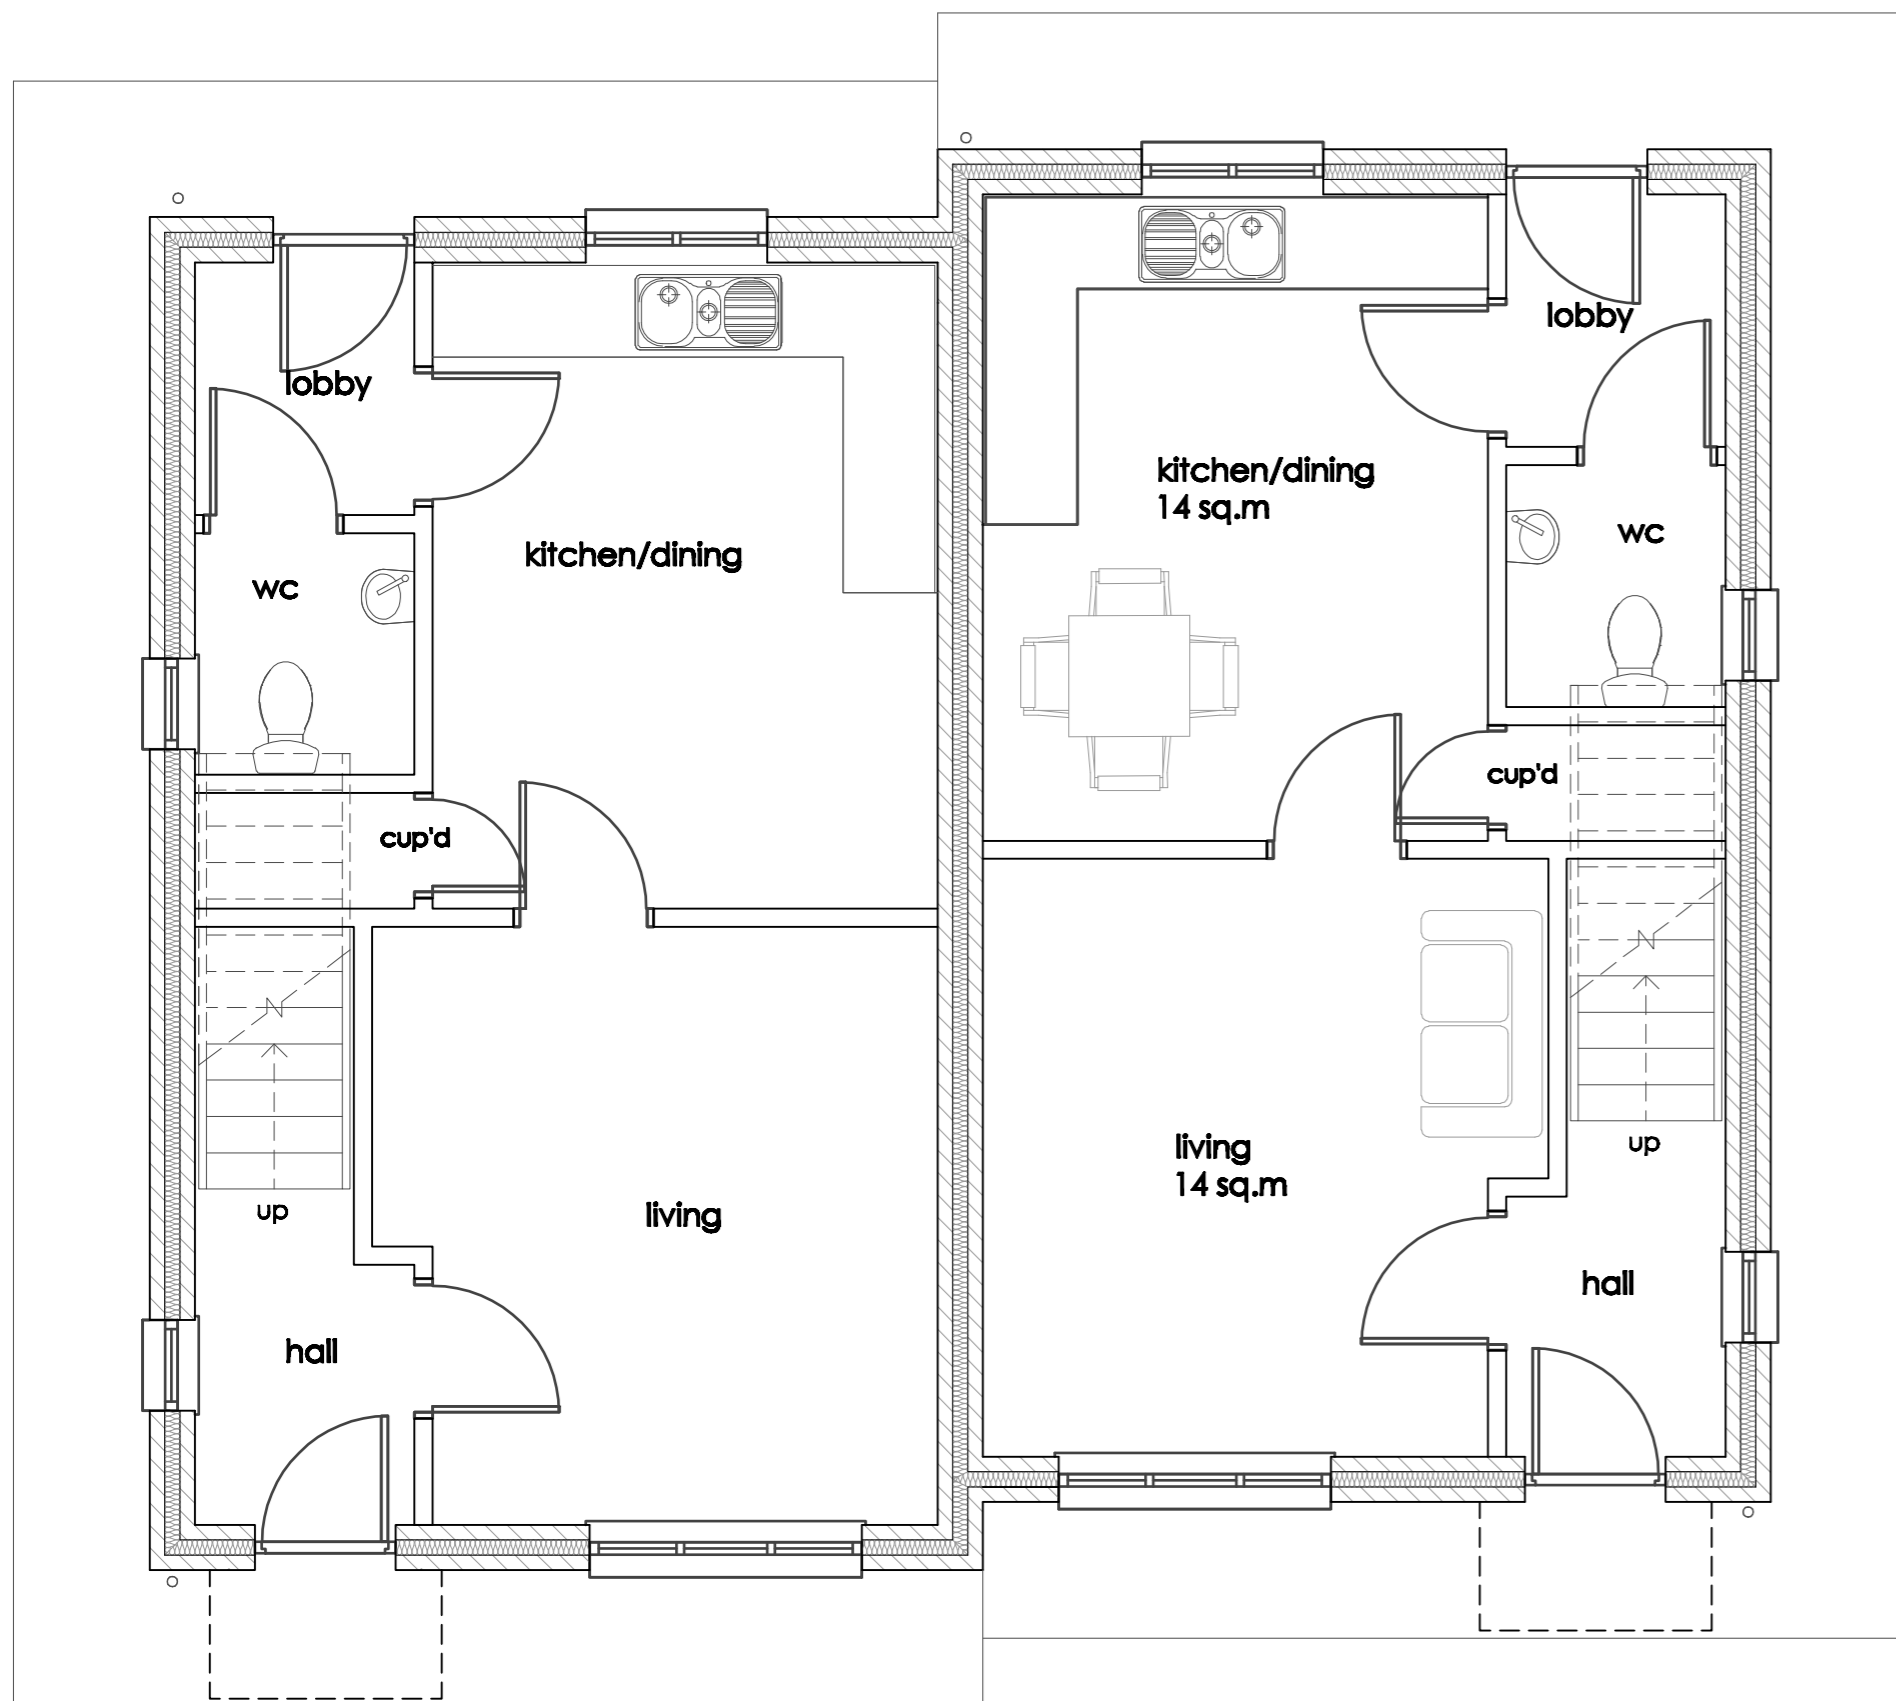

ground floor plan



first floor plan